


# SITE DEVELOPMENT PLAN



SITE AREA: 11 166m<sup>2</sup>  
 No of UNITS: 76  
 DENSITY: 68 Units/Ha

HOUSE FOOTPRINTS ON THE SITE PLAN ARE INDICATIVE ONLY. THE SITES ARE INTERCHANGEABLE. LARGEST UNITS INDICATED.

- LANDSCAPING**
- Holm Oak  
quercus ilex
  - Simon's Poplar  
populus simonii
  - Water Pear  
syzygium guineense
  - Driveway paving
  - Kikuyu - road verge
  - Kikuyu - private
  - Road surface

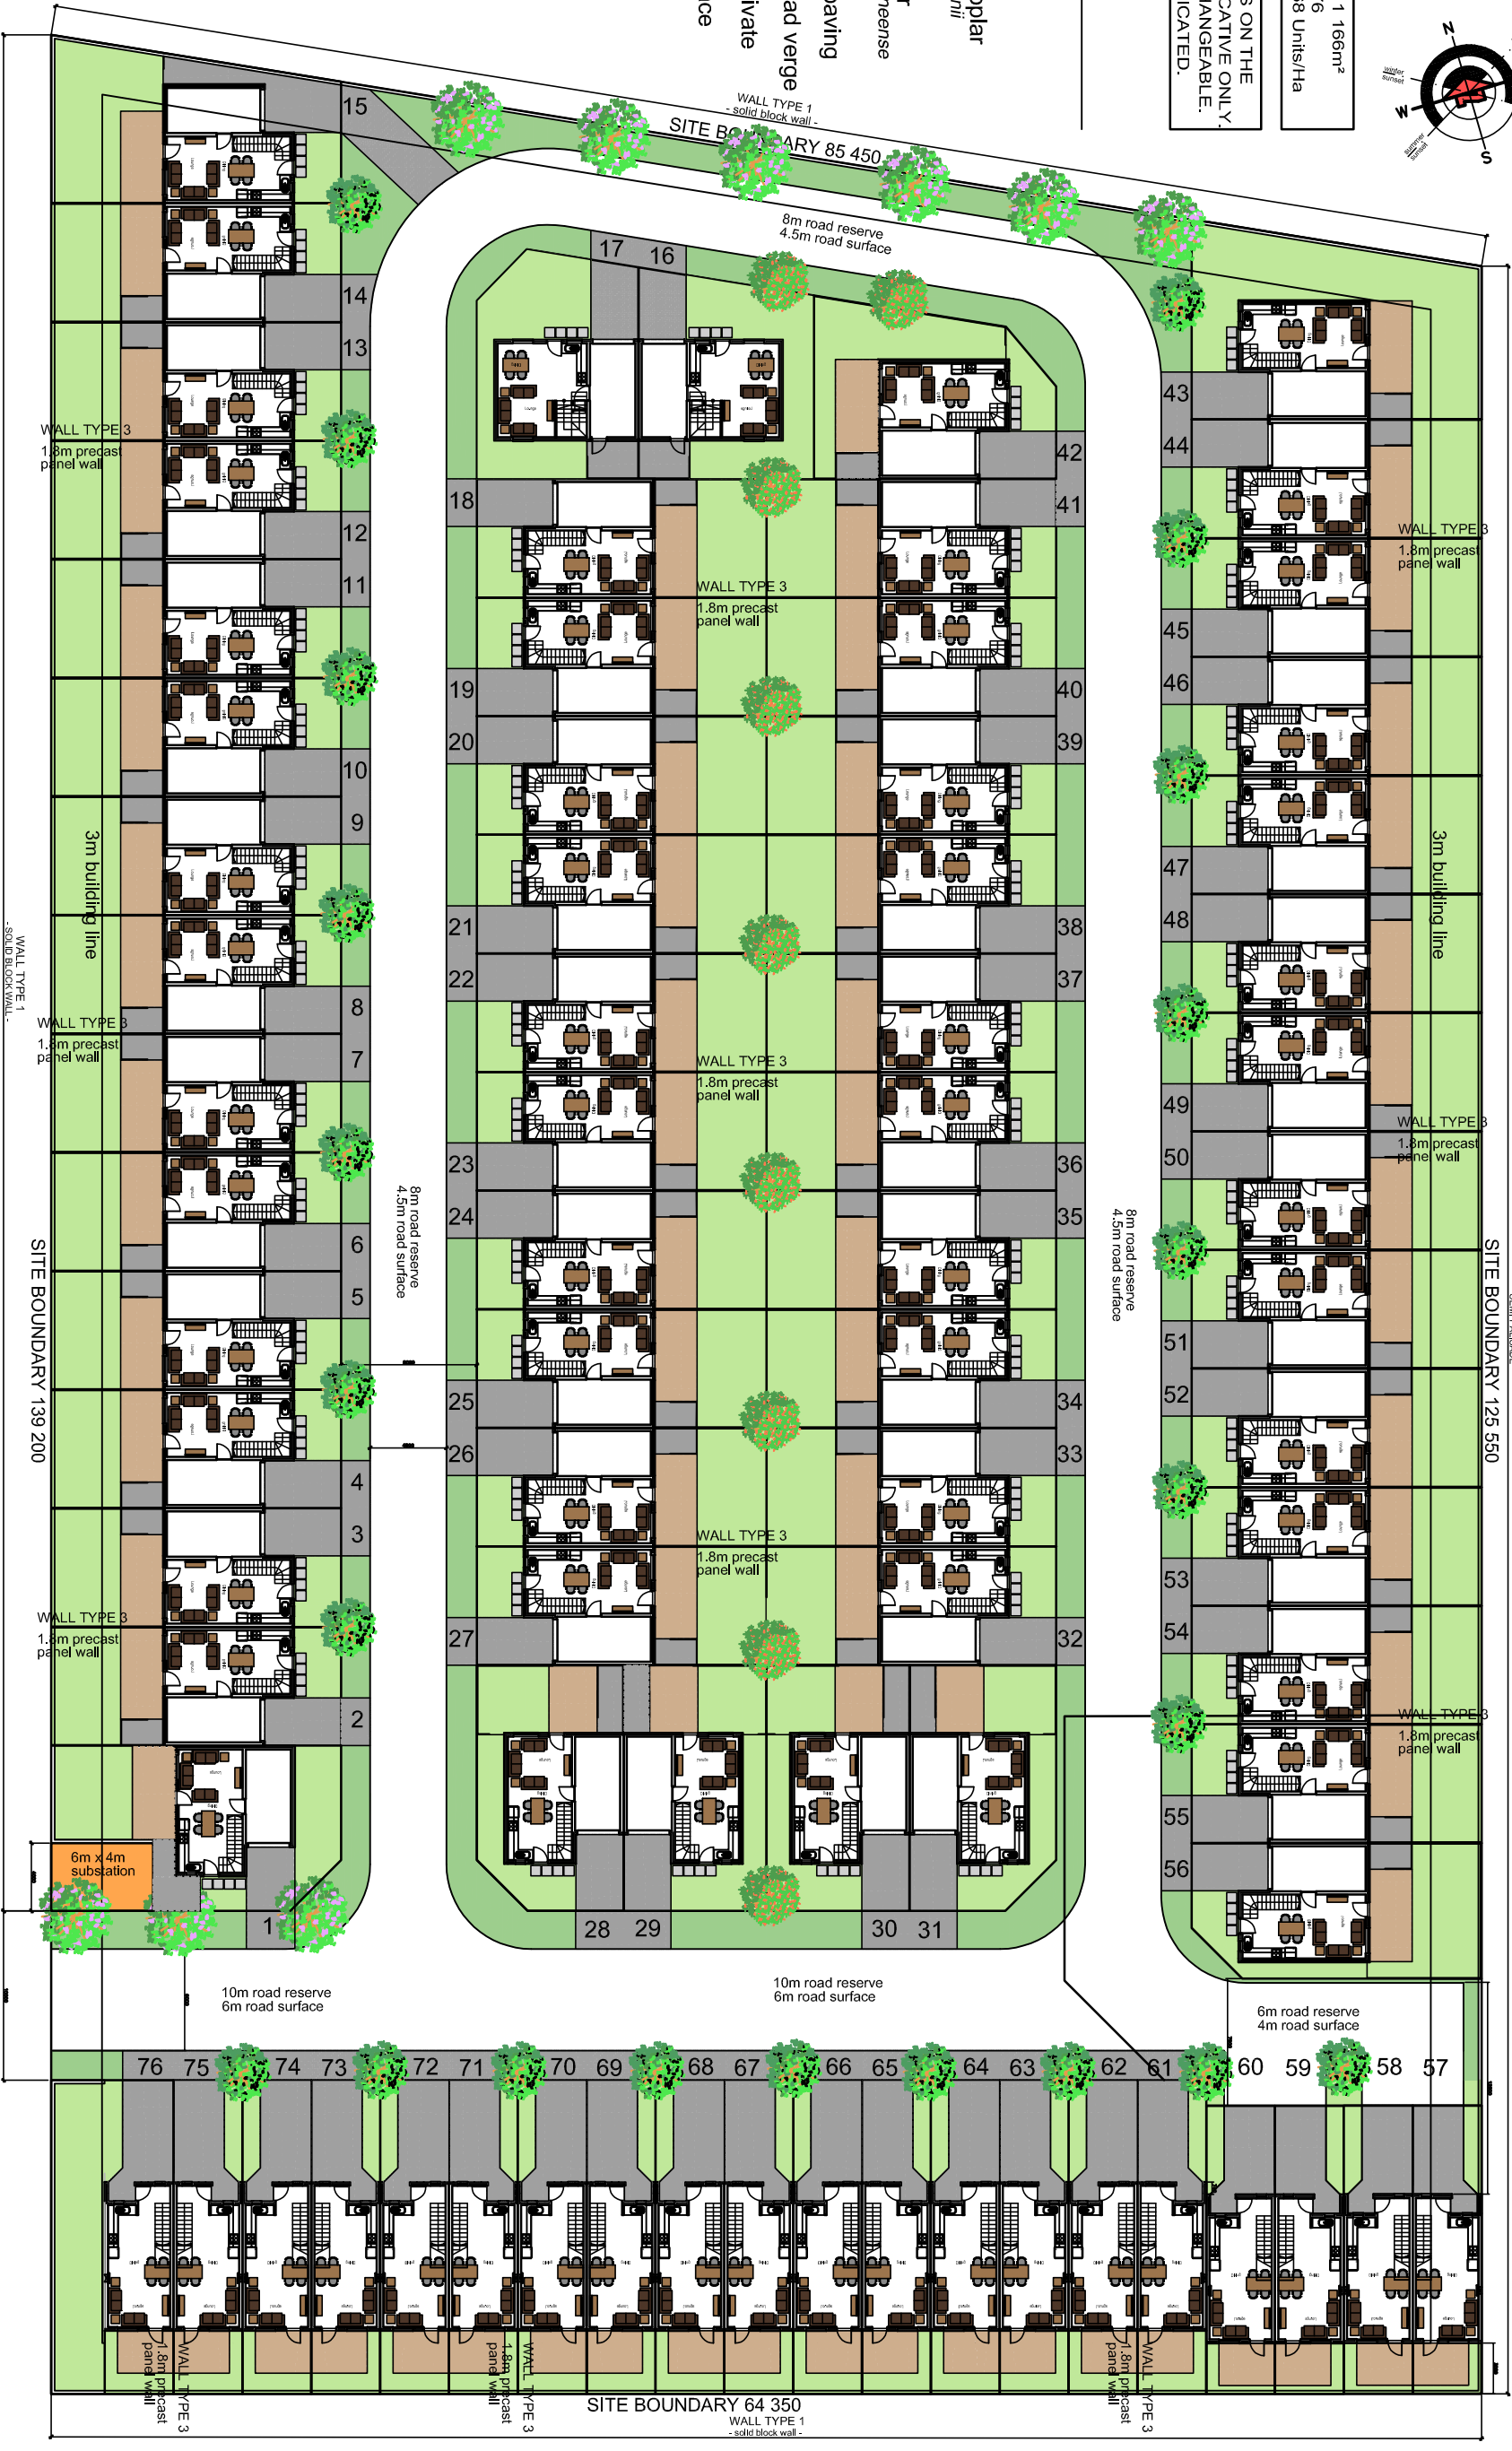


## Proposed Residential Development

for Nation Housing (Pty) Ltd - Erf 3762, Hagley

Project no. AX.14.028  
 Drawing no. 1000 - 01  
 Revision 2  
 Date 2015-11-13

# SITE DEVELOPMENT PLAN

## Subdivision

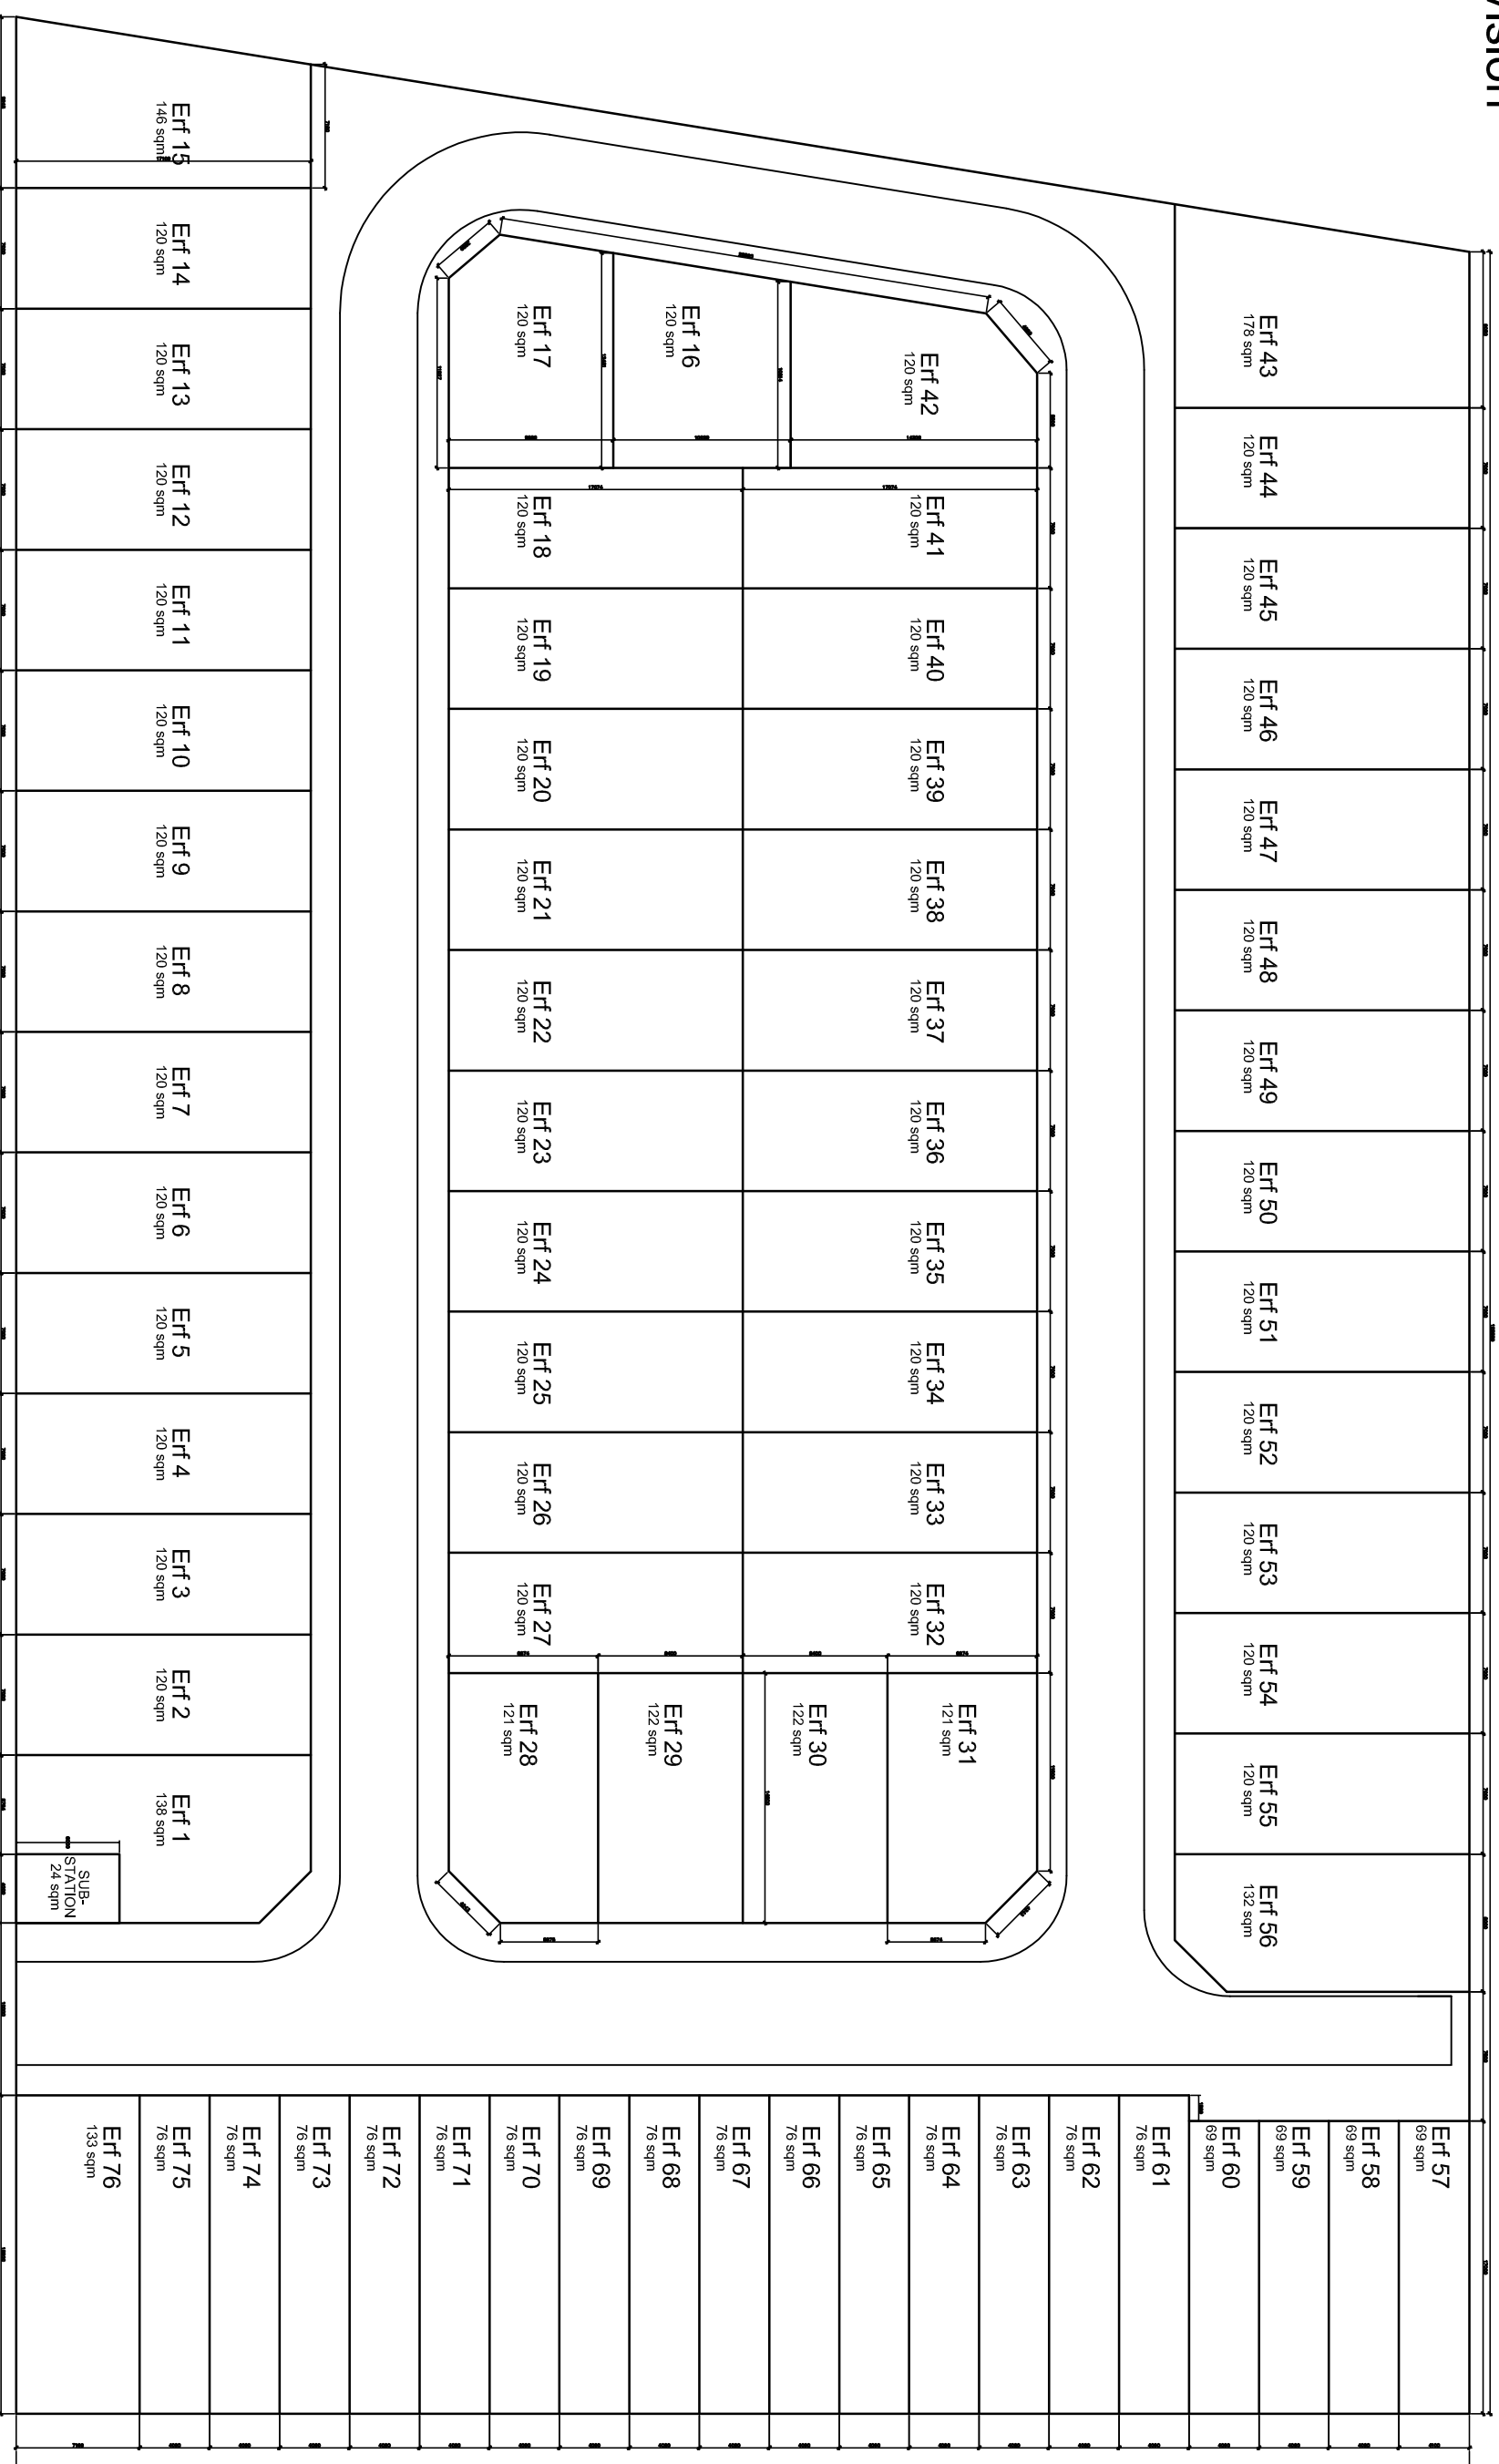

## Proposed Residential Development

for Nation Housing (Pty) Ltd - Erf 3762, Hagley

Project no. AX.14.028  
 Drawing no. 1000 - 02  
 Revision 2  
 Date 2015-11-13