



JUBILEE PARK TYPE 8

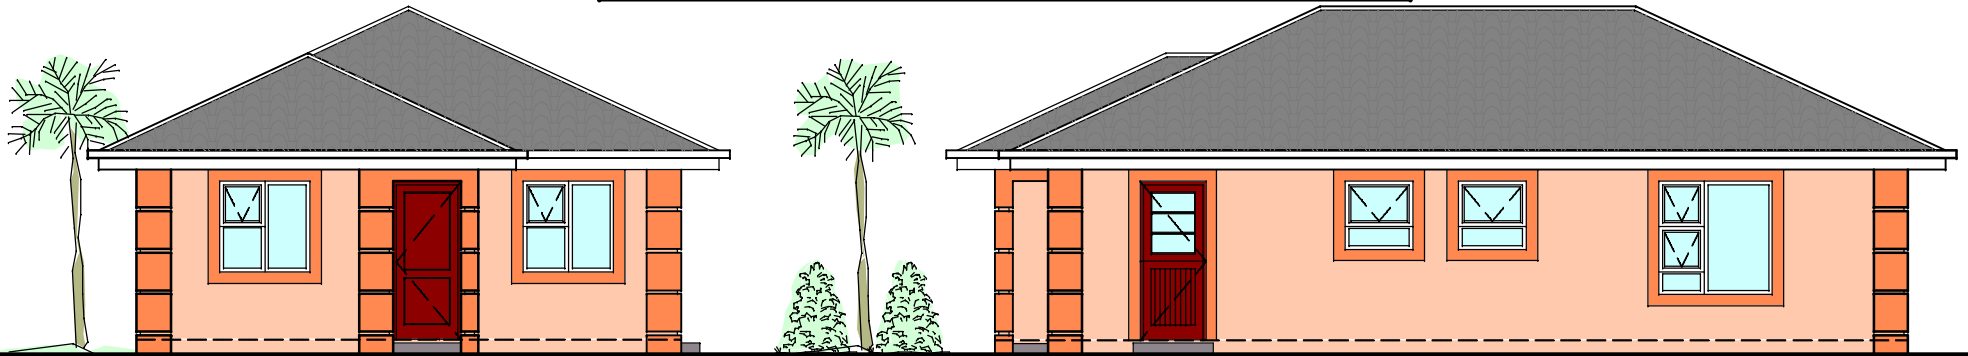

ELEVATION (1)
Scale 1:100

2
12070

ELEVATION (4)
Scale 1:100

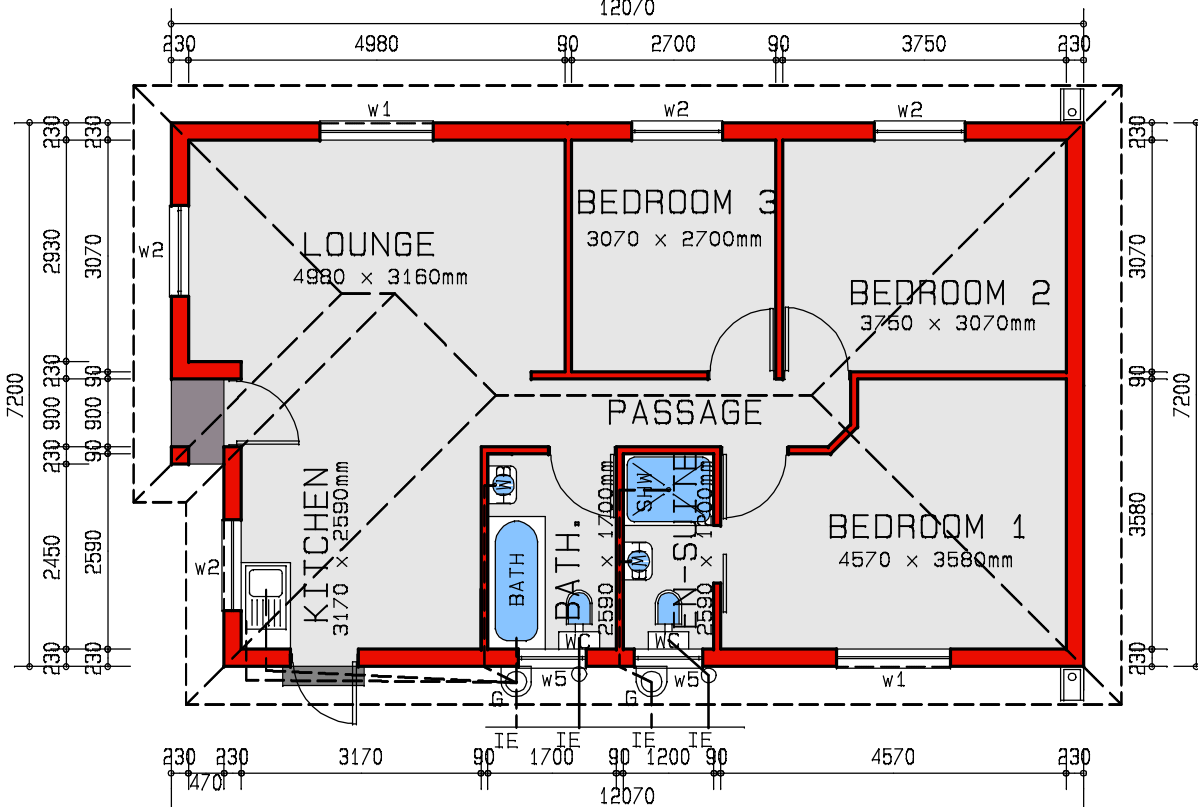

FLOOR PLAN
Scale 1:100

4



NATION HOUSING (PTY) LTD

37 VAN DER STEL STREET P.O. BOX 1399 TEL: 021 906 6770
KUILS RIVER KUILS RIVER FAX NUMBER: 021 906 6775
7579 7580 E-MAIL: nationhousing@web.co.za

PROJECT
NEW HOUSE FOR XXXXXXXXX
ON STAND XXXXXX,
JUBILEE PARK

DRAWING TITLE
PLAN &
ELEVATIONS

AREA	HOUSE	-	84
STOEP	-	1.00	
TOTAL	-	85	
STAND	-	0.00	
COVERAGE	-	0.00%	



DRAWN	SCALE
G. de NICKER	AS SHOWN
DATE	PAGE
JUN 08	1 OF 1

HOUSE TYPE
CA-85-3-JP