



JUBILEE PARK TYPE 5

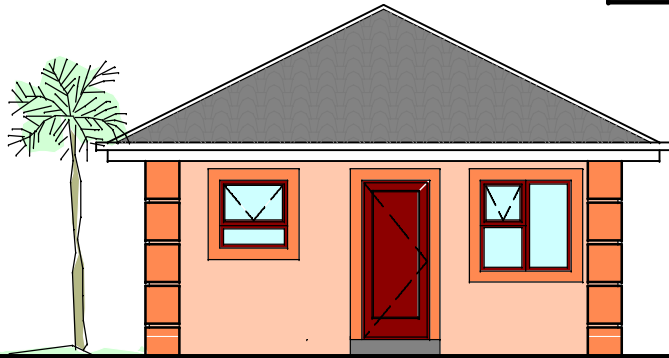


ELEVATION (1)
Scale 1:100

4

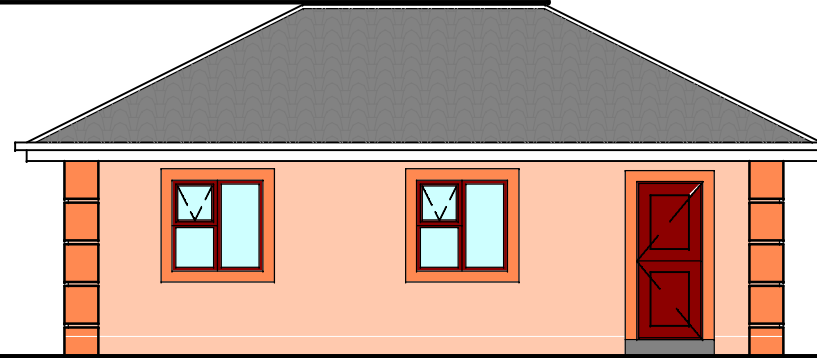

ELEVATION (2)
Scale 1:100

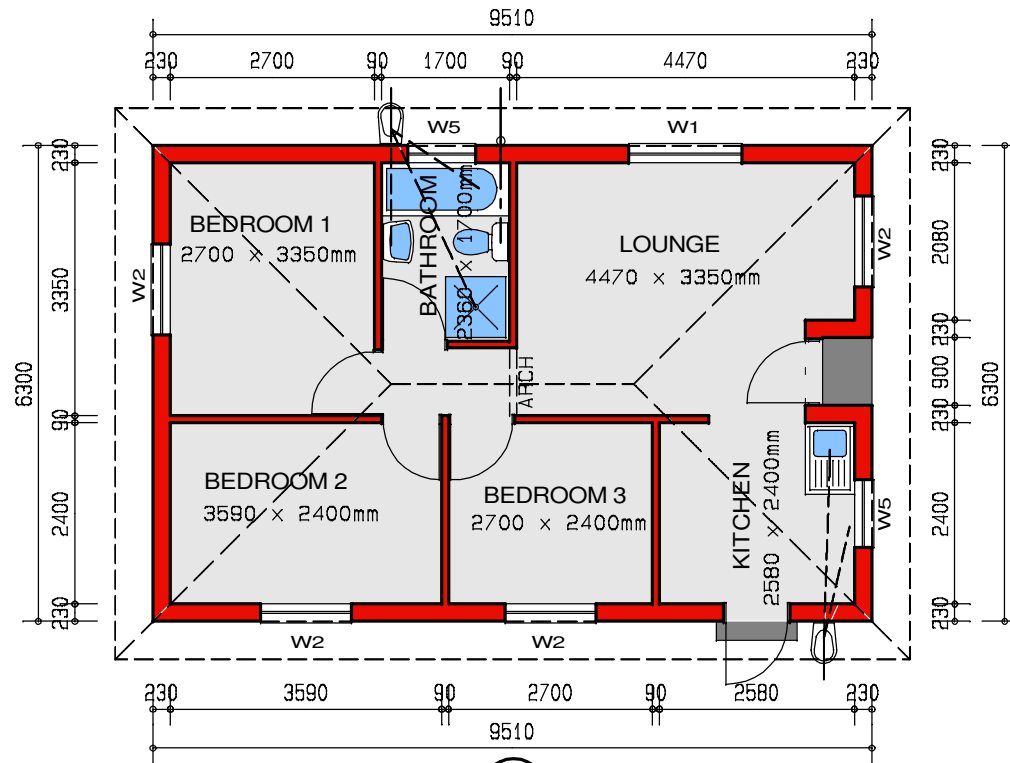

FLOOR PLAN
Scale 1:100

2



NATION HOUSING (PTY) LTD

37 VAN DER STEL STREET P.O. BOX 1399 TEL: 021 906 6770
KUILS RIVER KUILS RIVER FAX NUMBER: 021 906 6775
7579 7580 E-MAIL: nationhousing@web.co.za

PROJECT
NEW HOUSE FOR XXXXXXXXX
ON STAND XXXXXX,
JUBILEE PARK

DRAWING TITLE

**PLAN &
ELEVATIONS**

AREA	HOUSE	-	60
	STOEP	-	0.00
	TOTAL	-	60
	STAND	-	0.00
	COVERAGE	-	0.00%

Chameleon Architects
Pty Ltd 2012/073238/07
TYRERVALLEY CHAMBER OF COMMERCE
KULLE VAN DER STEL DRIVE
2ND FLOOR TYRERVALLEY
RELEVANCE 7000
PO BOX 4000
TYRER VALLEY 7000
TEL: (021) 946 9500
FAX: (021) 946 4100
E-MAIL: info@chameleon.co.za

DRAWN	SCALE
G. de NICKER	AS SHOWN
DATE	PAGE
JUL 06	1 OF 1

HOUSE TYPE
CA-60-3-JP