




JUBILEE PARK TYPE 4

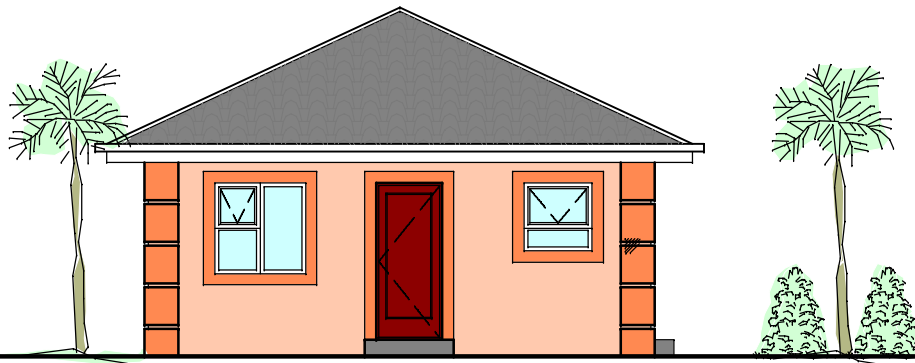

ELEVATION (1)
Scale 1:100

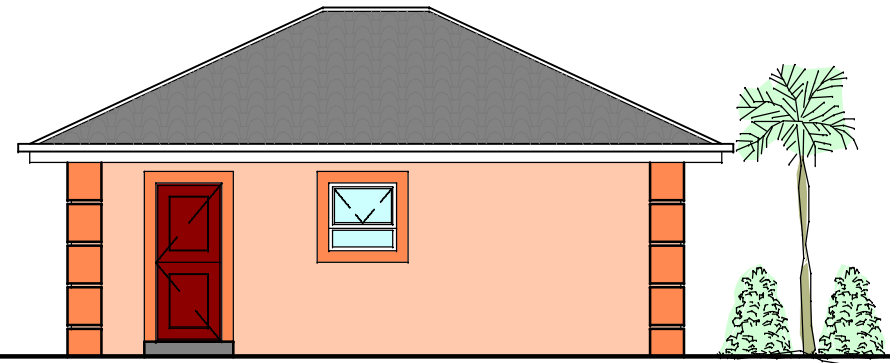

ELEVATION (4)
Scale 1:100

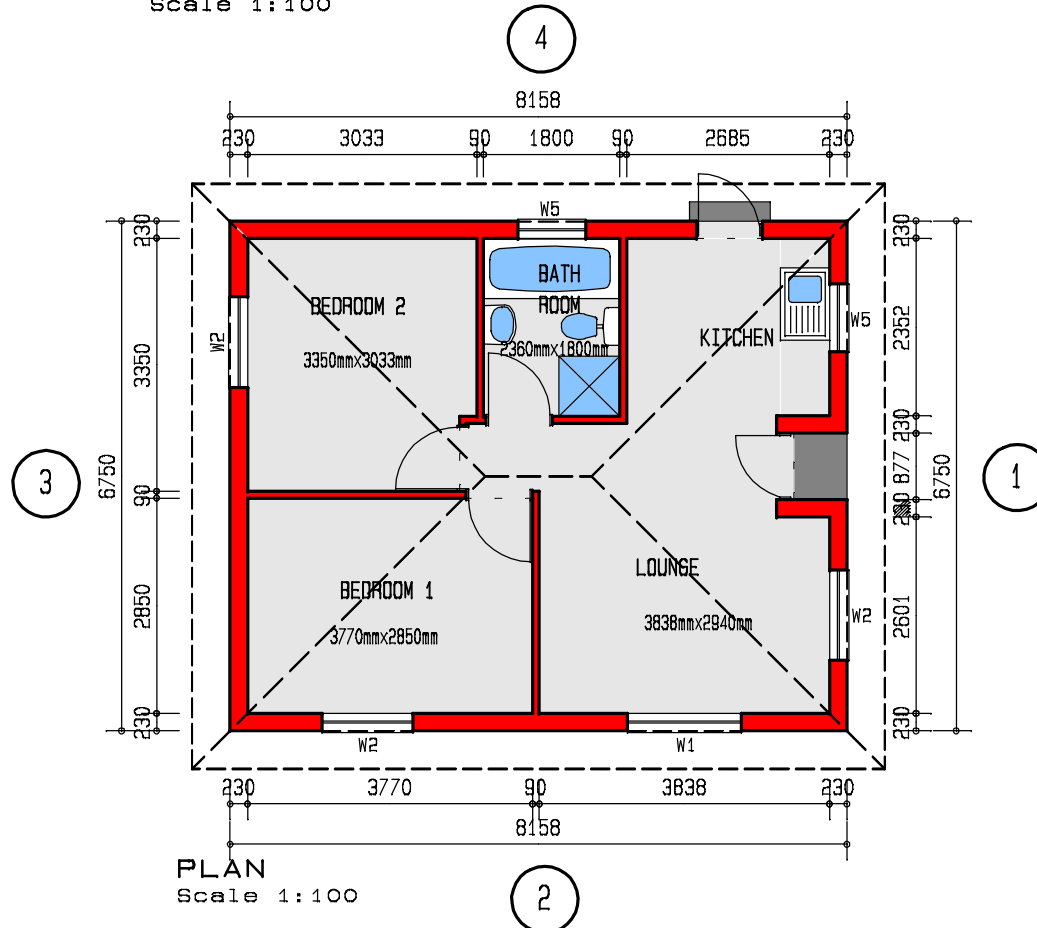

nh

NATION HOUSING (PTY) LTD

37 VAN DER STEL STREET P.O. BOX 1399 TEL: 021 906 6770
KUILS RIVER KUILS RIVER FAX NUMBER: 021 906 6775
7579 7580 E-MAIL: nationhousing@mweb.co.za

PROJECT
NEW HOUSE FOR XXXXXXXXX
ON STAND XXXXXX,
JUBILEE PARK

DRAWING TITLE	AREA
PLAN & ELEVATIONS	HOUSE - 55 STOEP - 0.00 TOTAL - 55 STAND - XXX COVERAGE- XX, X%

Chameleon Architects
Pty Ltd 2012/073238/07

TYRERVALLEY CHAMBER ONE
KUILS RIVER DRIVE
2ND FLOOR TYRERVALLEY
BEAUVILLE 7580
PO BOX 4000
TYRER VALLEY 7500
TEL: (021) 846 1800
FAX: (021) 846 4188
E-MAIL: rvd@chameleonarch.co.za

DRAWN	SCALE
G. de NICKER	AS SHOWN
DATE	PAGE
11/15/2012	1 OF 1
HOUSE TYPE	CA-55-2-JP