




JUBILEE PARK TYPE 3

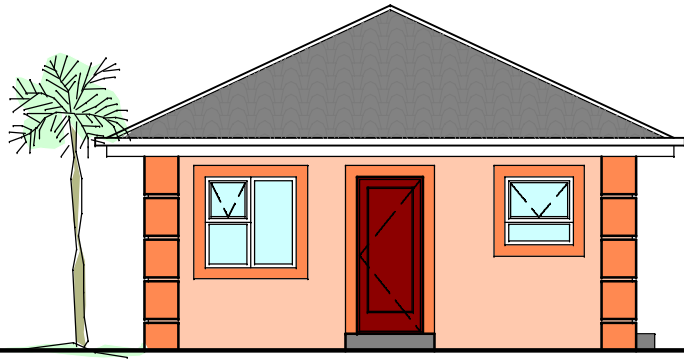

ELEVATION (1)
Scale 1:100

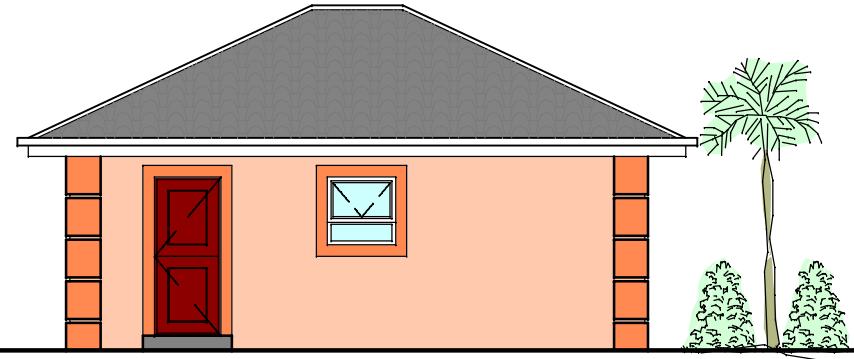

ELEVATION (4)
Scale 1:100

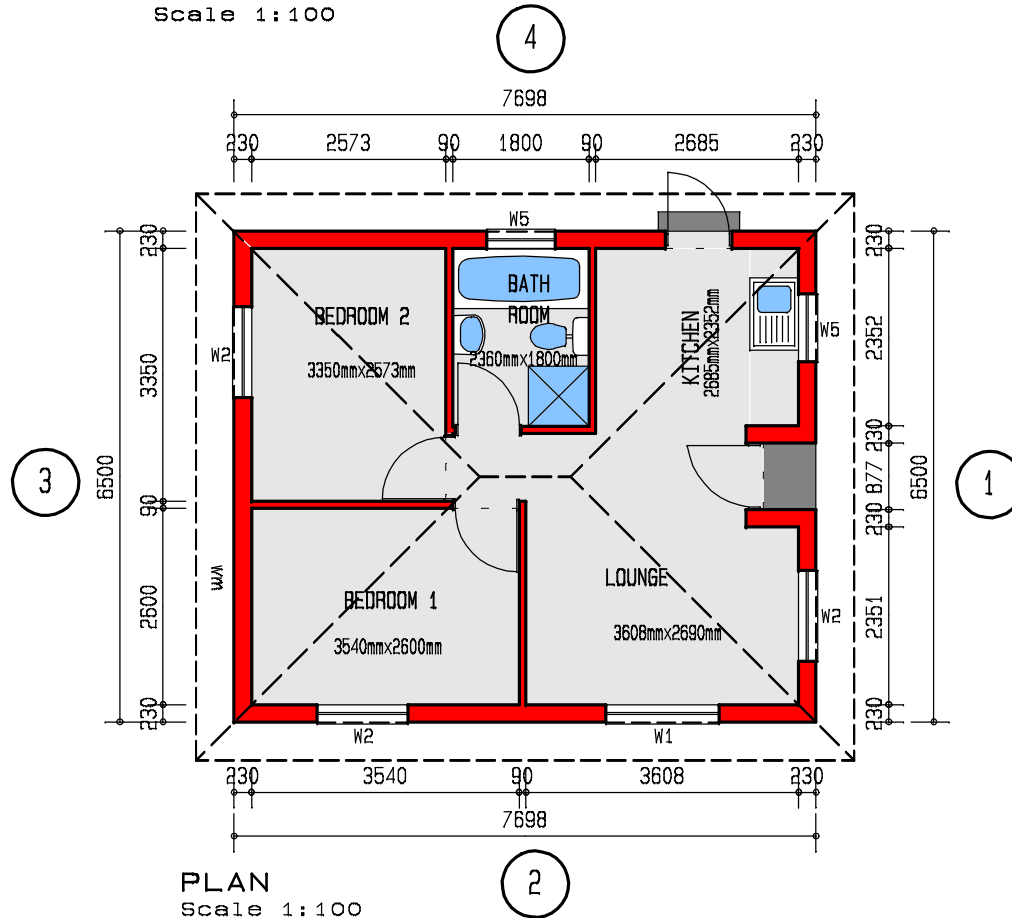

NATION HOUSING (PTY) LTD

37 VAN DER STEL STREET P.O. BOX 1399 TEL: 021 906 6770
KUILS RIVER KUILS RIVER FAX NUMBER: 021 906 6775
7579 7580 E-MAIL: nationhousing@mweb.co.za

PROJECT
NEW HOUSE FOR XXXXXXXXX
ON STAND XXXXXX,
JUBILEE PARK

DRAWING TITLE
PLAN &
ELEVATIONS

AREA
HOUSE - 50
STOEP - 0.00
TOTAL - 50
STAND - XXX
COVERAGE - XX, X%

Chameleon Architects
Pty Ltd 2012/073238/07
TYRERVALLEY CHAMBER ONE
KUILS RIVER DRIVE
2ND FLOOR TYRERVALLEY
BEAULTVILLE 7580
PO BOX 4000
TYRER VALLEY 7580
TEL: (021) 846 1800
FAX: (021) 846 4100
E-MAIL: rvd@chameleonarch.co.za

DRAWN
G. de NICKER
SCALE
AS SHOWN

DATE
11/15/2012
PAGE
1 OF 1

HOUSE TYPE
CA-50-2-JP