




# JUBILEE PARK TYPE 1

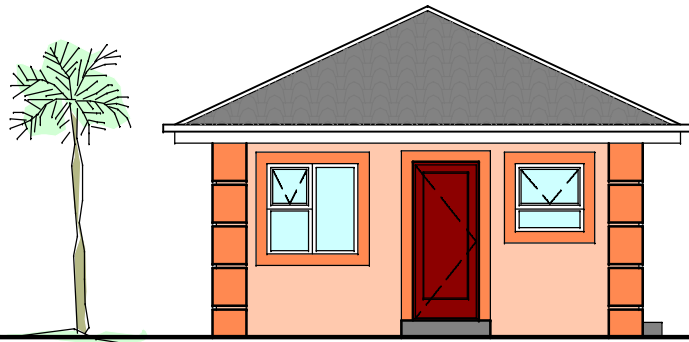

**ELEVATION (1)**  
Scale 1:100

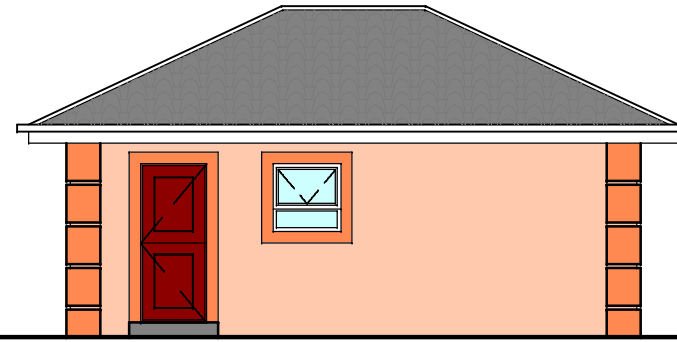

**ELEVATION (4)**  
Scale 1:100

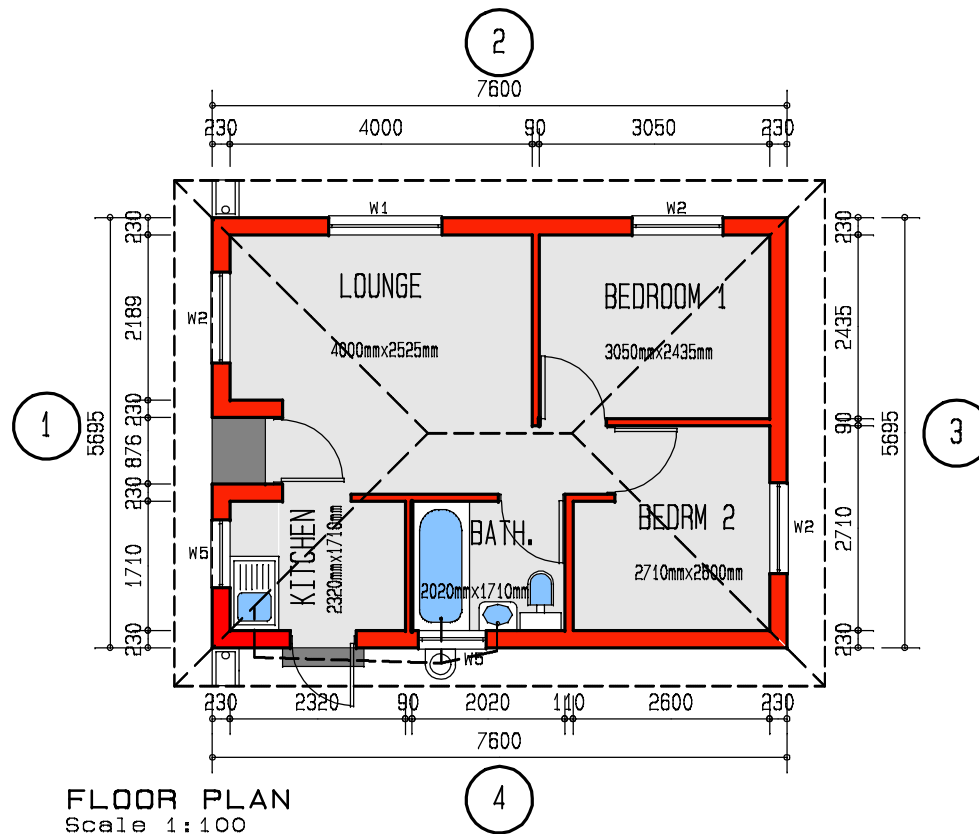

**NATION HOUSING (PTY) LTD**

37 VAN DER STEL STREET P.O. BOX 1399 TEL: 021 906 6770  
 KUILS RIVER KUILS RIVER FAX NUMBER: 021 906 6775  
 7579 7580 E-MAIL: nationhousing@mweb.co.za

**PROJECT**  
 NEW HOUSE FOR XXXXXXXXX  
 ON STAND XXXXXX,  
 JUBILEE PARK

**DRAWING TITLE**  
 PLAN &  
 ELEVATIONS

**AREA**  
 HOUSE - 43  
 STGP - 0.00  
 TOTAL - 43  
 STAND - XXX  
 COVERAGE - XX, X%

**Chameleon Architects**  
 Pty Ltd 2012/073238/07  
 TYRERVALLEY CHAMBER ONE  
 KUILS RIVER DRIVE  
 2ND FLOOR TYRERVALLEY  
 BEAUVILLE 7580  
 PO BOX 4000  
 TYRER VALLEY 7500  
 TEL: (021) 846 1800  
 FAX: (021) 846 4188  
 E-MAIL: rachel@chameleonarch.co.za

**DRAWN**  
 G. de NICKER  
**SCALE**  
 AS SHOWN

**DATE**  
 11/15/2012  
**PAGE**  
 1 OF 1

**HOUSE TYPE**  
 CA-43-2-JP