

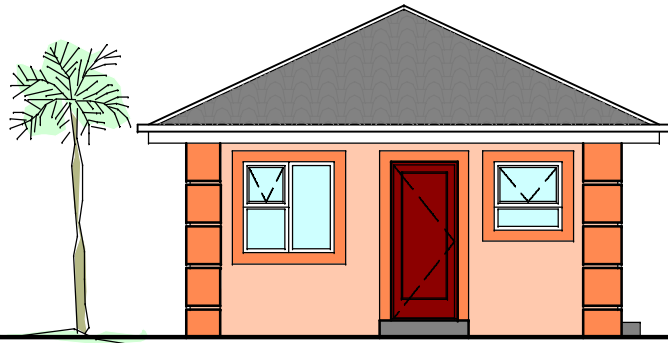



# JUBILEE PARK TYPE 2

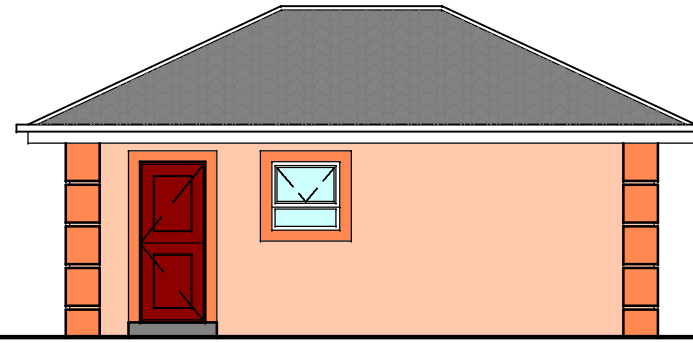

**ELEVATION (1)**  
Scale 1:100

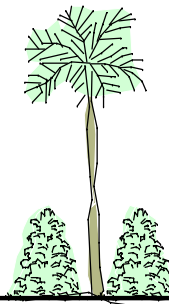

**ELEVATION (4)**  
Scale 1:100

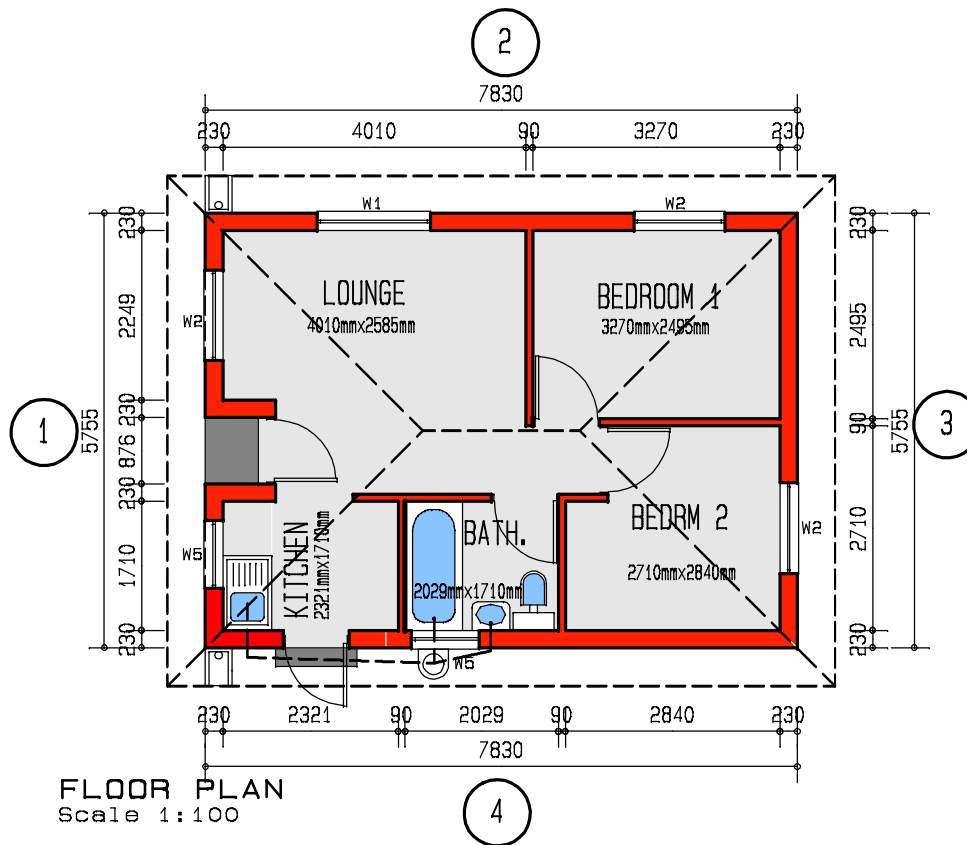

**NATION HOUSING (PTY) LTD**

37 VAN DER STEL STREET P.O. BOX 1399 TEL: 021 906 6770  
 KUILS RIVER KUILS RIVER FAX NUMBER: 021 906 6775  
 7579 7580 E-MAIL: nationhousing@web.co.za

**PROJECT**  
 NEW HOUSE FOR XXXXXXXXX  
 ON STAND XXXXXX,  
 JUBILEE PARK

**DRAWING TITLE**  
 PLAN &  
 ELEVATIONS

**AREA**  
 HOUSE - 45  
 STCEP - 0.00  
 TOTAL - 45  
 STAND - XXX  
 COVERAGE- XX, X%

**Chameleon Architects**  
 Pty Ltd 2012/073238/07

TYRERVALLEY CHAMBER ONE  
 KUILS RIVER DRIVE  
 2ND FLOOR TYRERVALLEY  
 BEAULIEVILLE 7580  
 PO BOX 4000  
 TYRER VALLEY 7500  
 TEL: (021) 846 1800  
 FAX: (021) 846 4100  
 E-MAIL: rvd@chameleonarch.co.za

<b>DRAWN</b> G. de NICKER	<b>SCALE</b> AS SHOWN
<b>DATE</b> 11/15/2012	<b>PAGE</b> 1 OF 1
<b>HOUSE TYPE</b> CA-45-2-JP	