


CERTIFIED COPY FOR REGISTRATION  
 FOR SURVEYOR-GENERAL *[Signature]*  
 DATE 01 OCT 2014

MAIN FIGURE					
CO-ORDINATES					
SIDES (Metres)	ANGLES OF DIRECTION	System Y	WG 19 X		
A B	161.99	256 26 20	A	Constants + 0.00	+3 700 000.00
B C	103.00	346 54 30	B	+ 27 626.13	+ 64 459.05
C D	57.00	345 05 10	C	+ 27 468.66	+ 64 421.07
D E	27.00	304 57 20	D	+ 27 445.33	+ 64 521.39
E F	82.00	34 56 50	E	+ 27 430.66	+ 64 576.47
F G	179.58	124 57 20	F	+ 27 408.53	+ 64 591.94
G A	100.00	166 26 20	G	+ 27 455.50	+ 64 659.15
				+ 27 602.68	+ 64 556.26
TOWN SURVEY MARKS					
25BA5 @				+ 27 473.90	+ 64 707.63
50BA5 @				+ 27 320.98	+ 64 473.06
BLOCK CORNERS		AREAS			
ERF NUMBER	SQUARE METRES	ERF NUMBER	SQUARE METRES		
A1	+ 27 604.67	+ 64 568.00	35930	223	
A2	+ 27 585.23	+ 64 563.31	35931	220	
A3	+ 27 602.23	+ 64 472.83	35932	220	
A4	+ 27 496.44	+ 64 447.31	35933	220	
A5	+ 27 500.74	+ 64 428.81	35934	220	
B1	+ 27 586.54	+ 64 482.42	35935	243	
B2	+ 27 493.49	+ 64 459.98	35936	249	
B3	+ 27 480.02	+ 64 517.93	35937	249	
B4	+ 27 572.59	+ 64 560.26	35938	249	
C1	+ 27 543.61	+ 64 566.64	35939	217	
C2	+ 27 477.03	+ 64 538.58	35940	194	
C3	+ 27 468.79	+ 64 561.50	35941	195	
C4	+ 27 519.84	+ 64 573.84	35942	214	
C5	+ 27 539.83	+ 64 559.93	35943	208	
D1	+ 27 488.10	+ 64 425.76	35944	267	
D2	+ 27 464.74	+ 64 526.24	35945	280	
D3	+ 27 452.81	+ 64 571.02	35946	197	
D4	+ 27 505.72	+ 64 583.78	35947	203	
D5	+ 27 436.60	+ 64 632.10	35948	203	
E1	+ 27 597.76	+ 64 559.70	35949	203	
E2	+ 27 556.25	+ 64 568.69	35950	203	
E3	+ 27 551.06	+ 64 587.95	35951	197	
E4	+ 27 444.04	+ 64 642.76	35952	267	
			35953	264	
			35954	264	
			35955	264	
			35956	264	
			35957	198	
			35958	205	
			35959	205	
			35960	205	
			35961	205	
			35962	198	
			35963	269	
			35964	267	
			35965	412	
			35966	417	
			35967	1563	
			35968 (PP)	1390	
			35969 (PS)	8378	

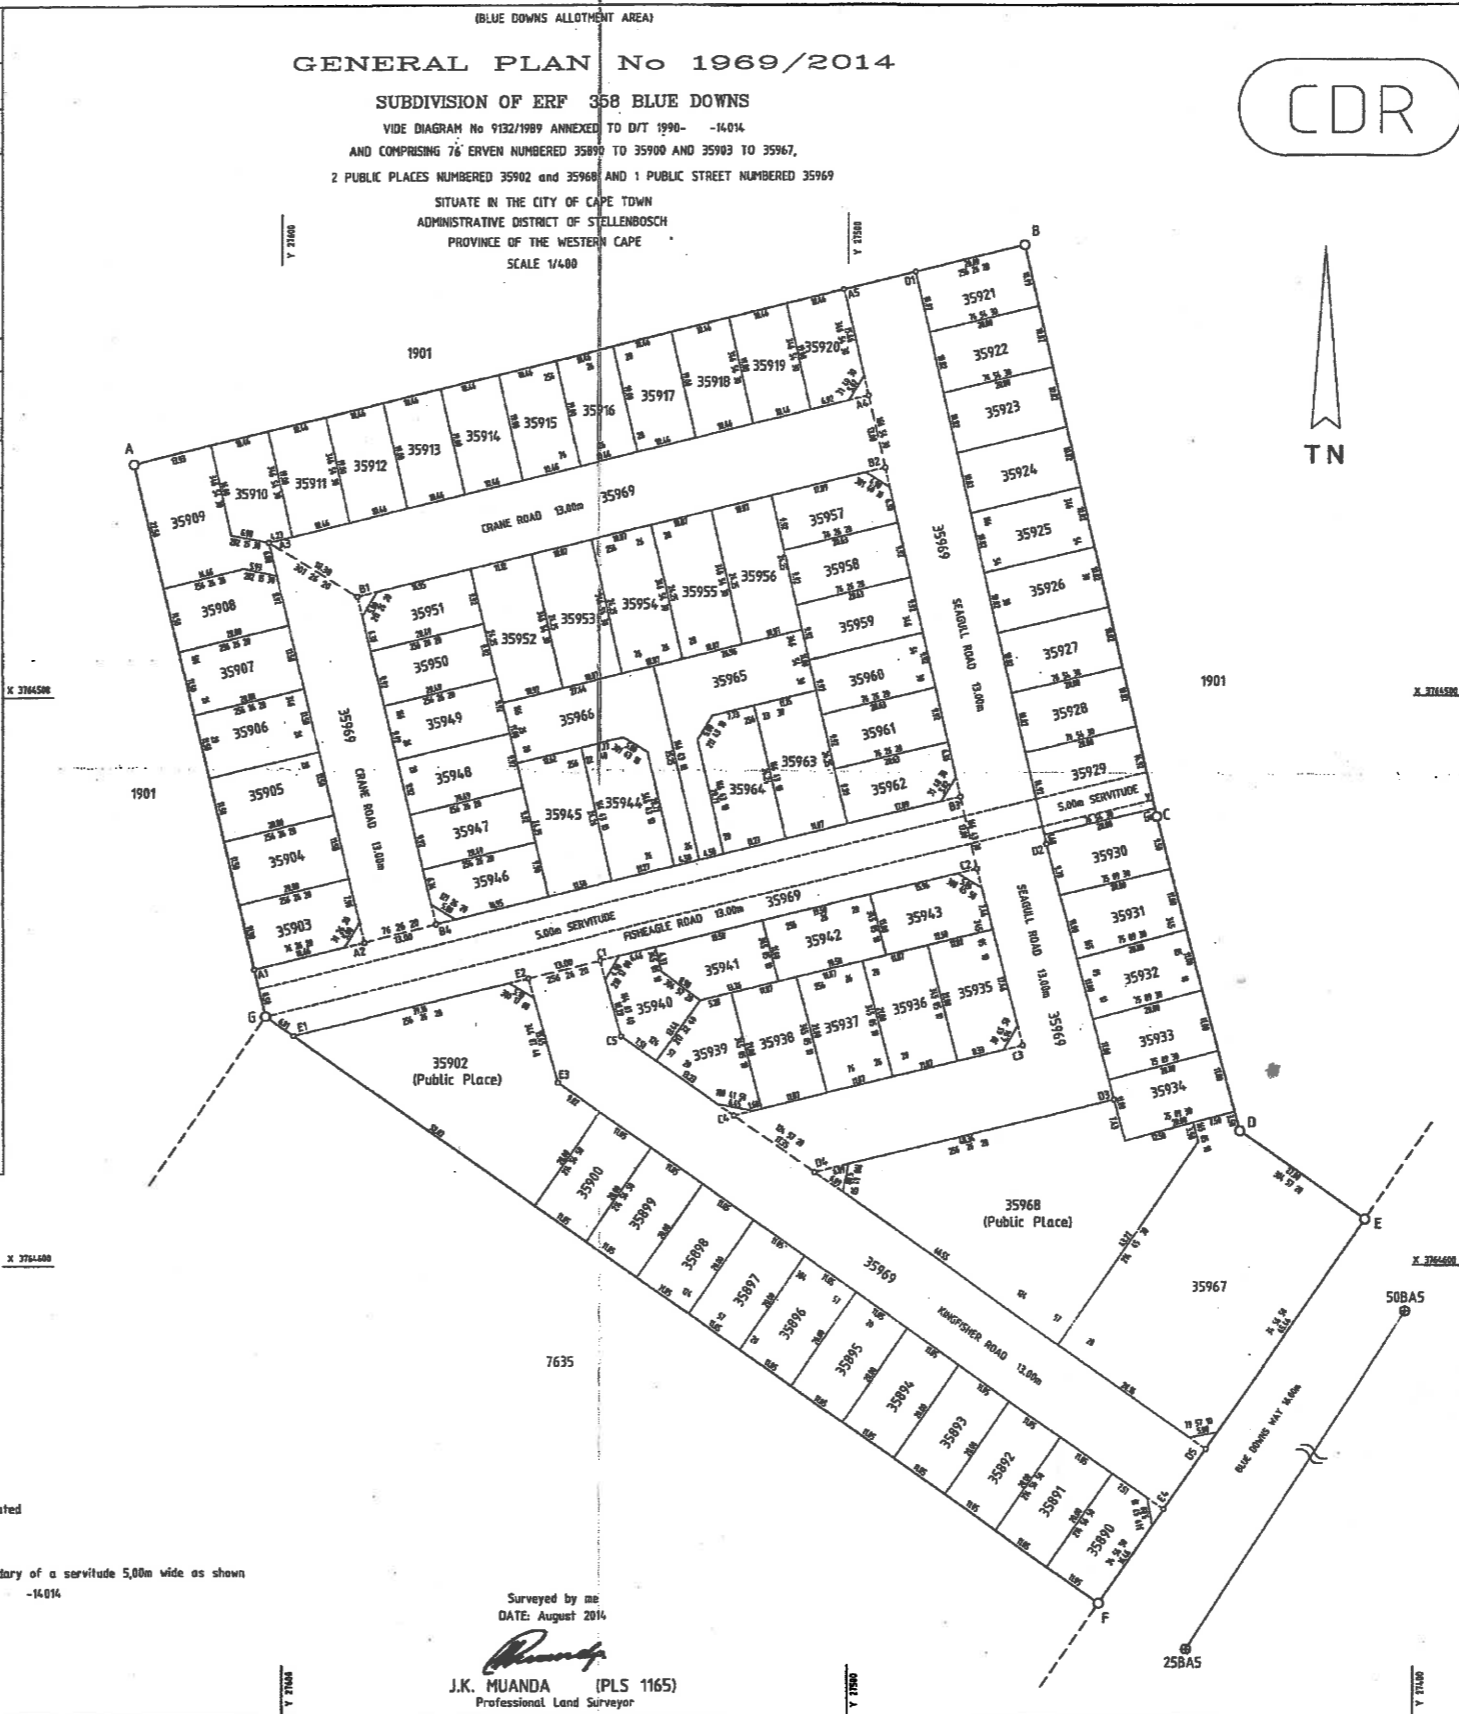

SG No  
 1969/2014  
 Approved:  
*[Signature]*  
 for Surveyor-General  
 Date 20/10/14  
 APPROVED IN TERMS OF SECTION 25 OF  
 ORDINANCE No 15/1995  
 REFERENCE: ERF 358 BDS Dated 21/10/2008  
 Validity extended until 21/10/2018  
 EXEMPT FROM THE PROVISIONS OF ACT  
 70 OF 1978 SECTION 1(a)

ENDORSEMENTS				
NO	AMENDMENT	ADDITION	AUTHORITY	SIGN DATE

SURVEYOR-GENERAL OFFICE NOTES

DESCRIPTION OF BEACONS  
 All 12mm Round Iron pegs

NOTES  
 PP: Denotes Public Place  
 PS: Denotes Public Street  
 All splays are 3.54m unless otherwise stated

SERVITUDE NOTE  
 The Line Gy represents the southern boundary of a servitude 5.00m wide as shown  
 Vide SG 9132/1989, annexed to D/T. 1998-14014

Surveyed by me  
 DATE: August 2014  
*[Signature]*  
 J.K. MUANDA (PLS 1165)  
 Professional Land Surveyor

SG FILE No: 324. 981  
 S.R. No: 977/2014  
 COMPLIATIONS: AMND-213 (04/20)  
 AMND-214 (04/20)  
 LPI C0670924