




JUBILEE PARK TYPE 6

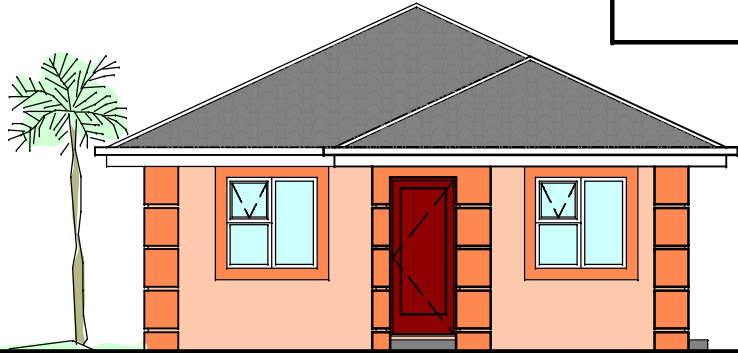

ELEVATION (1)
Scale 1:100

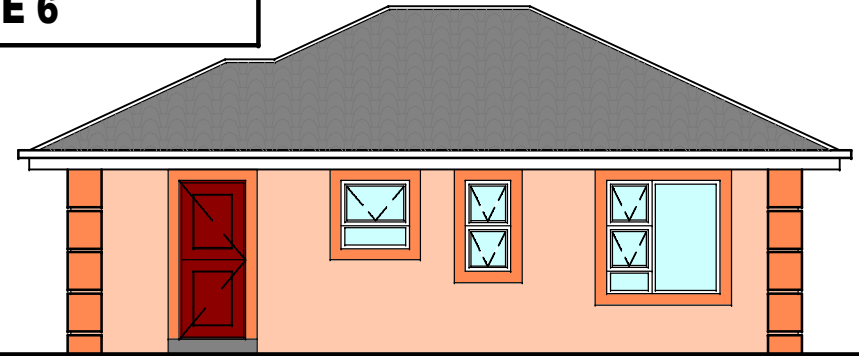

ELEVATION (4)
Scale 1:100

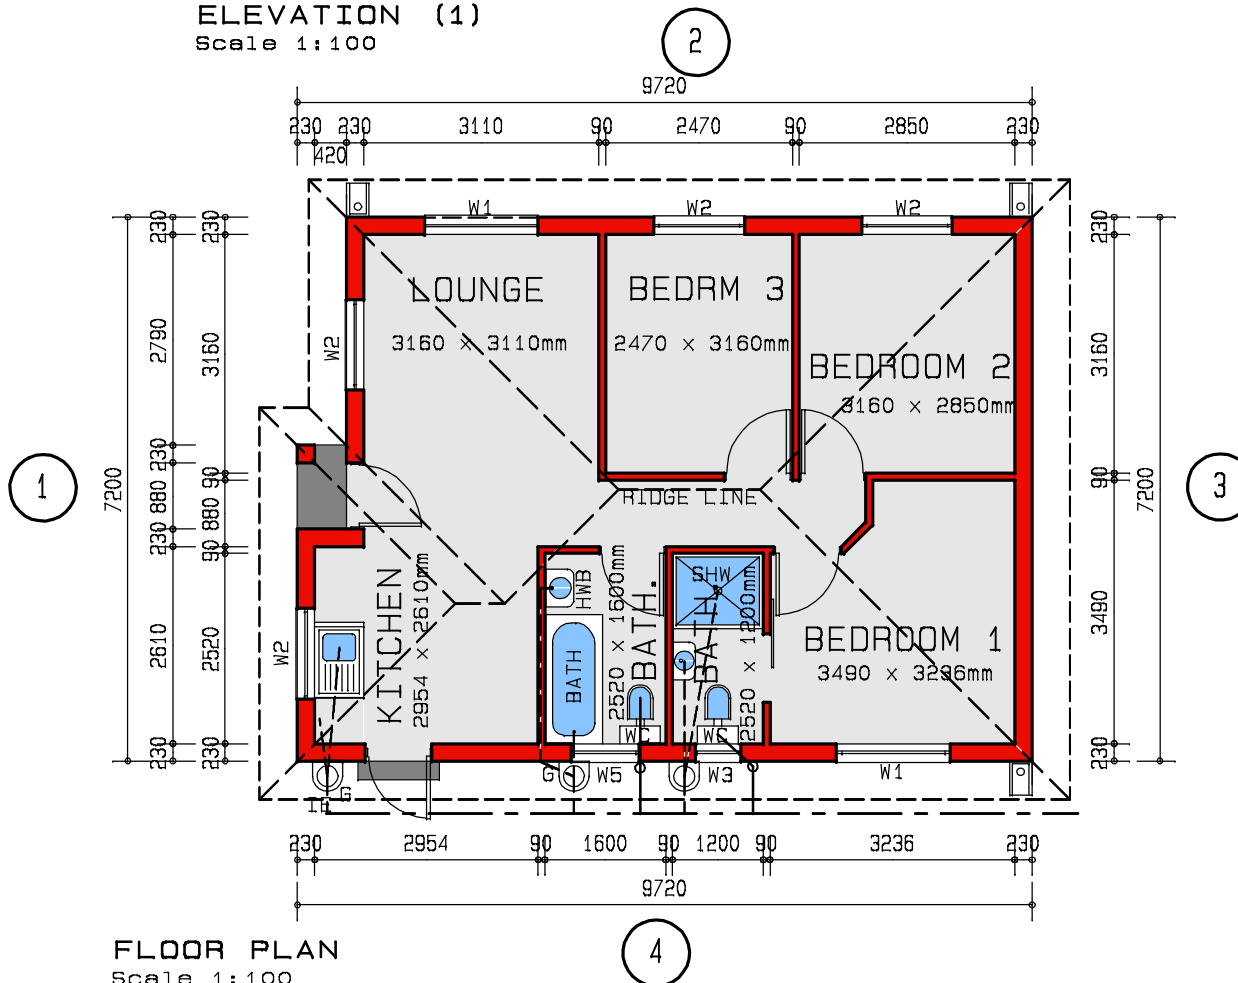


NATION HOUSING (PTY) LTD

37 VAN DER STEL STREET P.O. BOX 1399 TEL: 021 906 6770
KUILS RIVER KUILS RIVER FAX NUMBER: 021 906 6775
7579 7580 E-MAIL: nationhousing@nwweb.co.za

PROJECT
NEW HOUSE FOR XXXXXXXXX
ON STAND XXXXXX,
JUBILEE PARK

DRAWING TITLE
PLAN &
ELEVATIONS

AREA
HOUSE - 68
STOEP - 0.00
TOTAL - 68
STAND - 0.00
COVERAGE - 0.00%

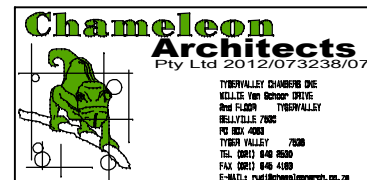

DRAWN G. de NICKER SCALE AS SHOWN
DATE JUL 2011 PAGE 1 OF 1

HOUSE TYPE
CA-68-3-JP