




JUBILEE PARK TYPE 5A

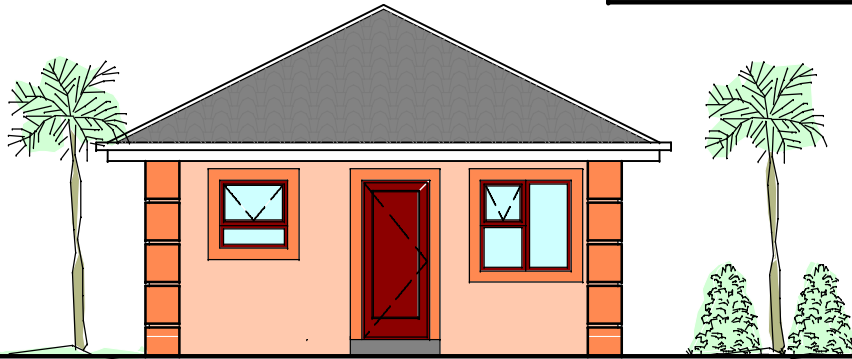

ELEVATION (1)
Scale 1:100

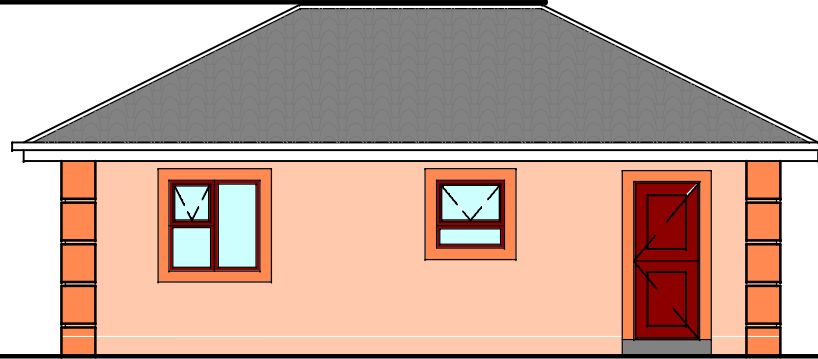

ELEVATION (2)
Scale 1:100

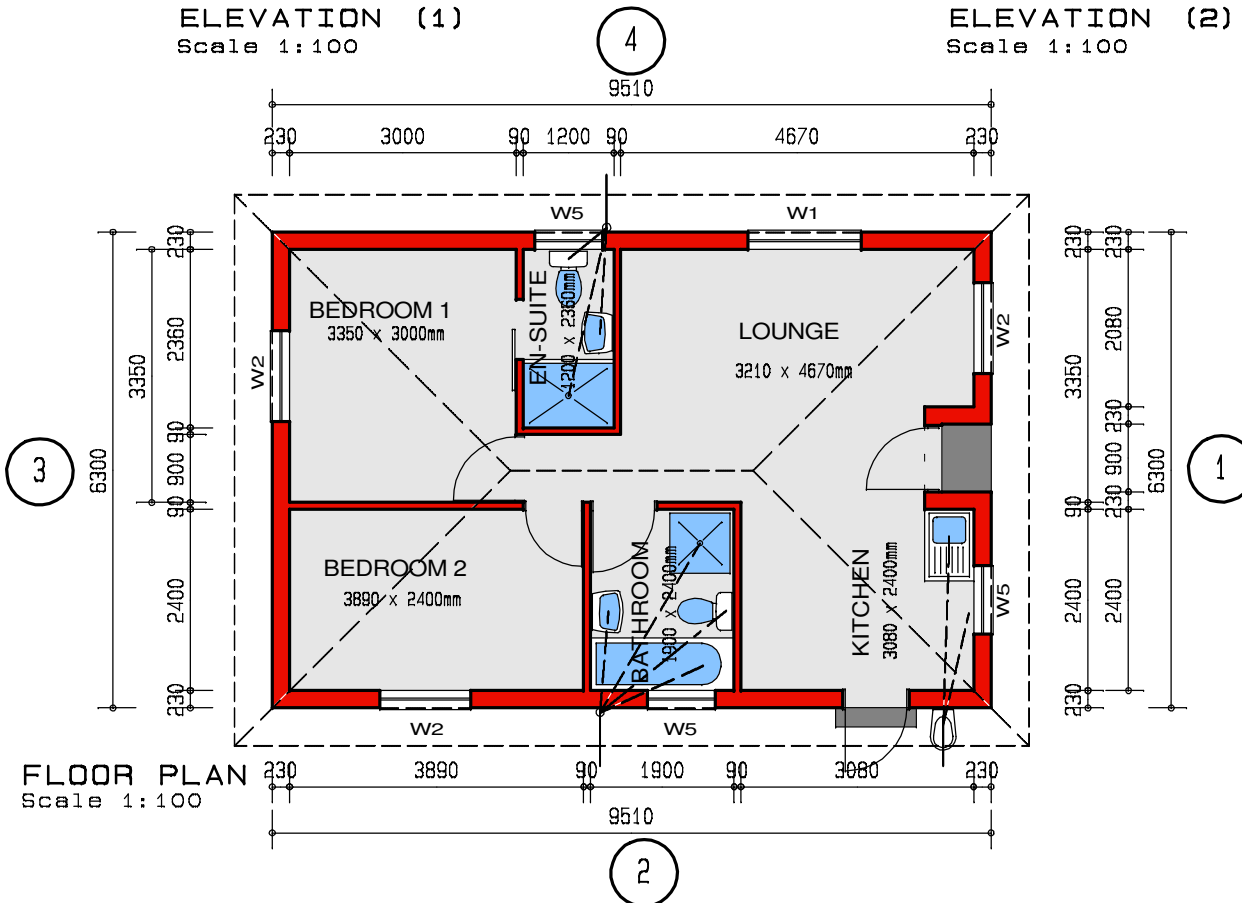

NATION HOUSING (PTY) LTD

37 VAN DER STEL STREET P.O. BOX 1399 TEL: 021 906 6770
KUILS RIVER KUILS RIVER FAX NUMBER: 021 906 6775
7579 7580 E-MAIL: nationhousing@web.co.za

PROJECT
NEW HOUSE FOR XXXXXXXXX
ON STAND XXXXXX,
JUBILEE PARK

DRAWING TITLE

**PLAN &
ELEVATIONS**

AREA	HOUSE	-	60
	STOEP	-	0.00
	TOTAL	-	60
	STAND	-	0.00
	COVERAGE	-	0.00%



DRAWN	SCALE
G. de NICKER	AS SHOWN
DATE	PAGE
JUL 06	1 OF 1

HOUSE TYPE
CA-60-2-JP