

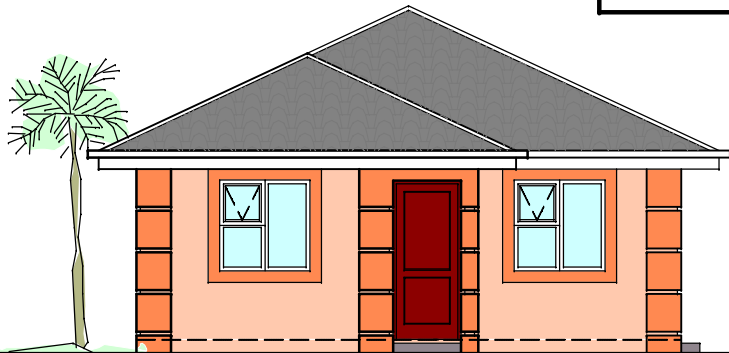


JUBILEE PARK TYPE 7

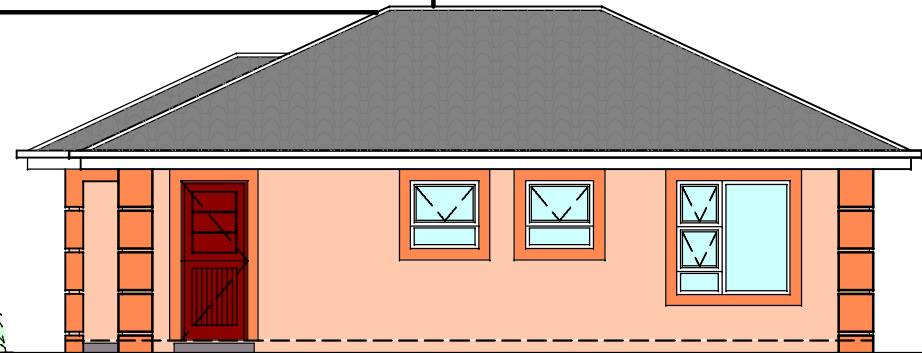


ELEVATION (1)

Scale 1:100

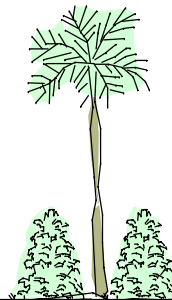

ELEVATION (4)

Scale 1:100

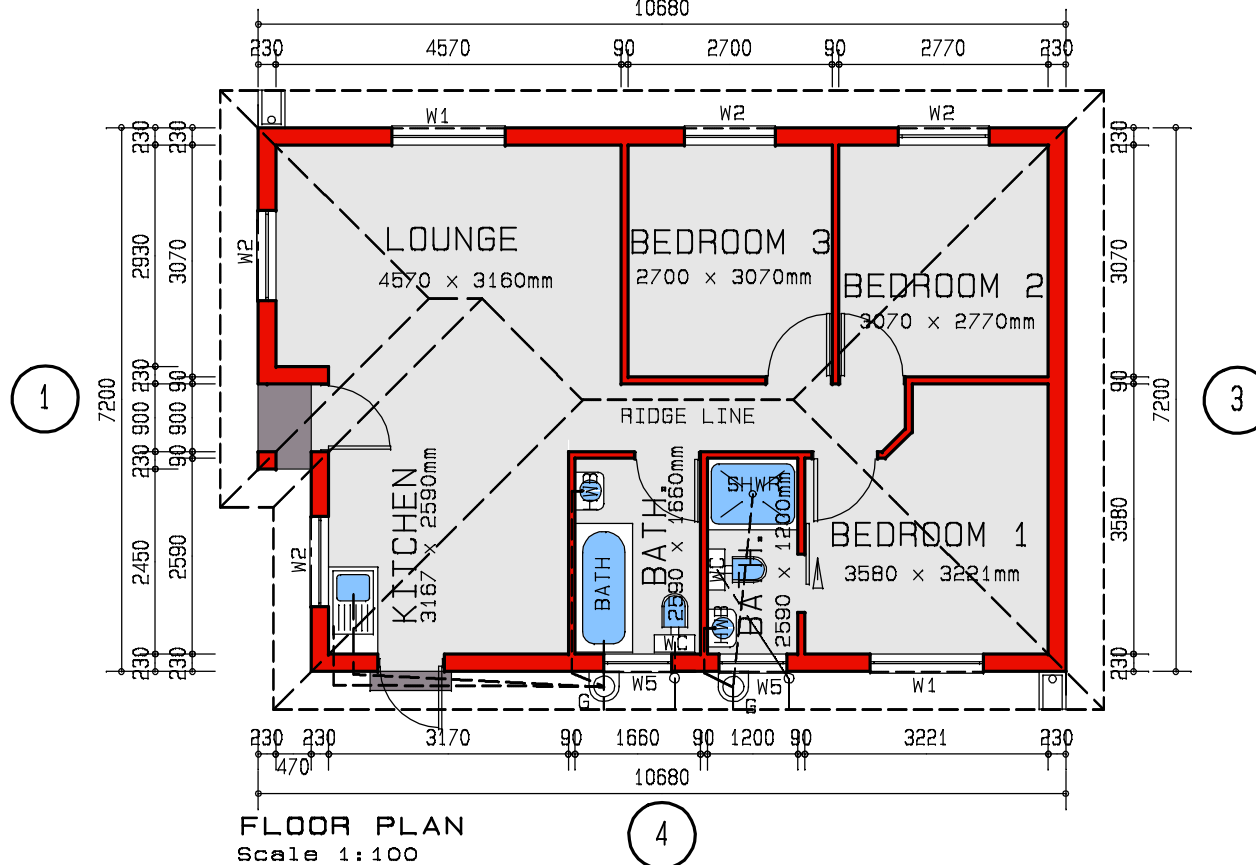

NATION HOUSING (PTY) LTD


37 VAN DER STEL STREET P.O. BOX 1399 TEL: 021 906 6770
KUILS RIVER KUILS RIVER FAX NUMBER: 021 906 6775
7579 7580 E-MAIL: nationhousing@web.co.za

PROJECT
NEW HOUSE FOR XXXXXXXXX
ON STAND XXXXXX,
JUBILEE PARK

DRAWING TITLE

**PLAN &
ELEVATIONS**

AREA
HOUSE - 74.0
STOEP - 1.0
TOTAL - 75.0
STAND - 0.00
COVERAGE - 0.00%

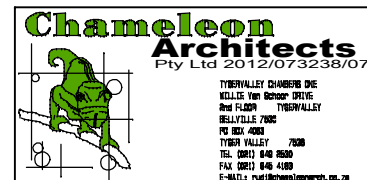

DRAWN	SCALE
G. de NICKER	AS SHOWN
DATE	PAGE
JUN 08	1 OF 1

HOUSE TYPE
CA-75-3-JP